

- LEGEND:**
- Parking Bays
  - Disabled Bays
  - Loading Bays
  - EV Charging Bays
  - Motorcycle Bays
  - Coach / Drop Off Bay
  - Bus Stops
  - Cycle Track
  - Footway
  - Shared Use Footway

REV	DATE	BY	REVISION DETAILS	CHK	APP

**Brighton & Hove City Council**

PROJECT: A259 ACTIVE TRAVEL SCHEME  
HOVE AND PORTSLADE

TITLE: GENERAL ARRANGEMENT DRAWING 1 of 6



LOCATION: A259 KINGSWAY AND WELLINGTON ROAD

DRAWING STATUS: DRAFT DESIGN

DRAWN: BAS	SURVEYED: WARNER SURVEY	CHECKED: .	APPROVED: .
------------	-------------------------	------------	-------------

DRAWING No: HD/BAS/A259/GA/01

DATE: May 2025	SCALE: N.T.S.	SIZE: A1	REV: C
----------------	---------------	----------	--------

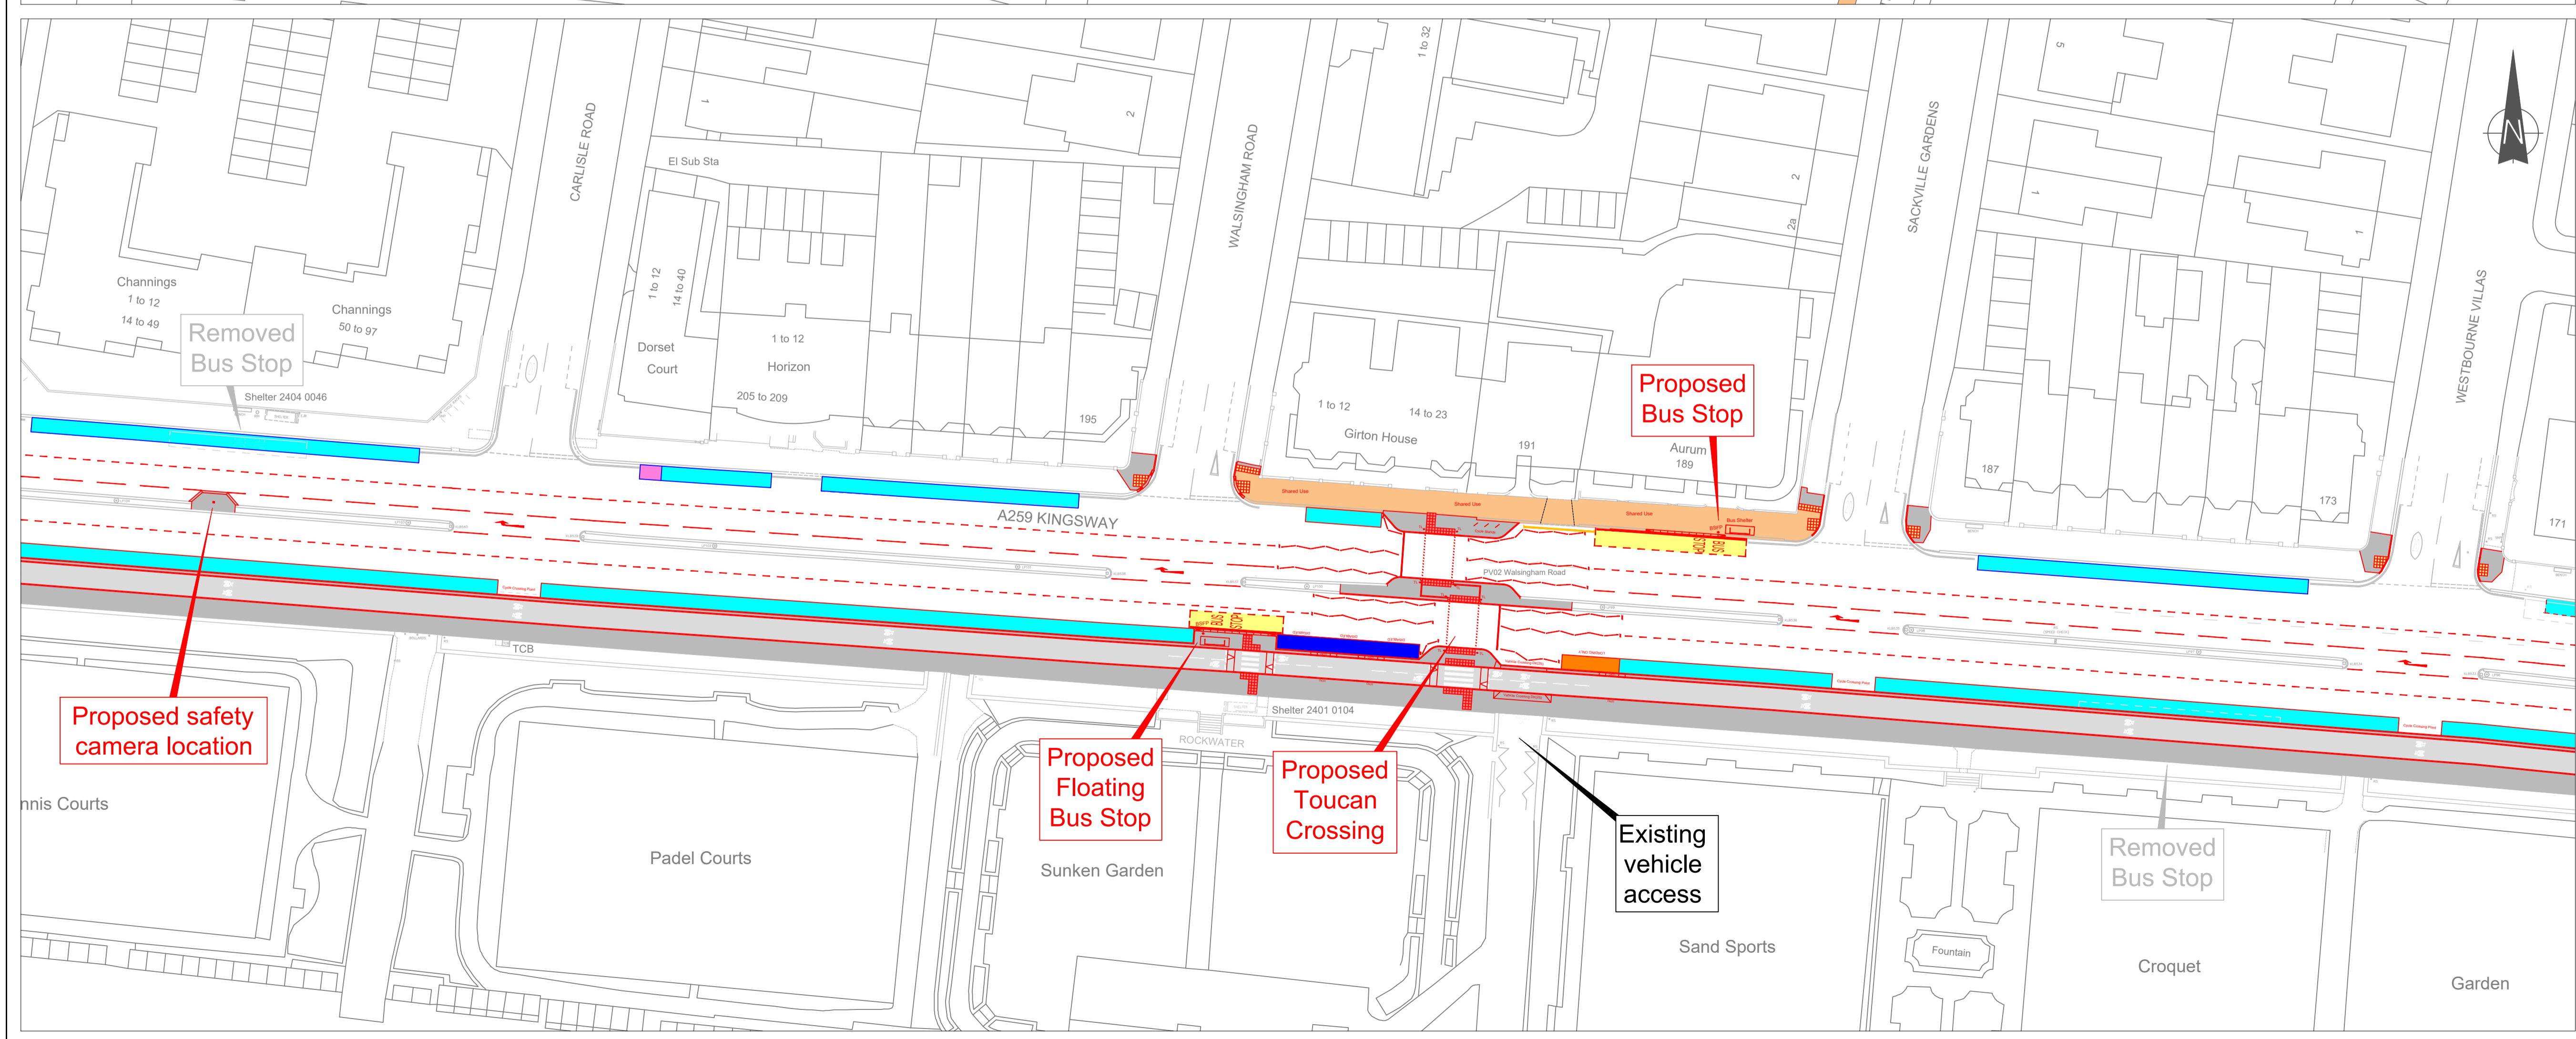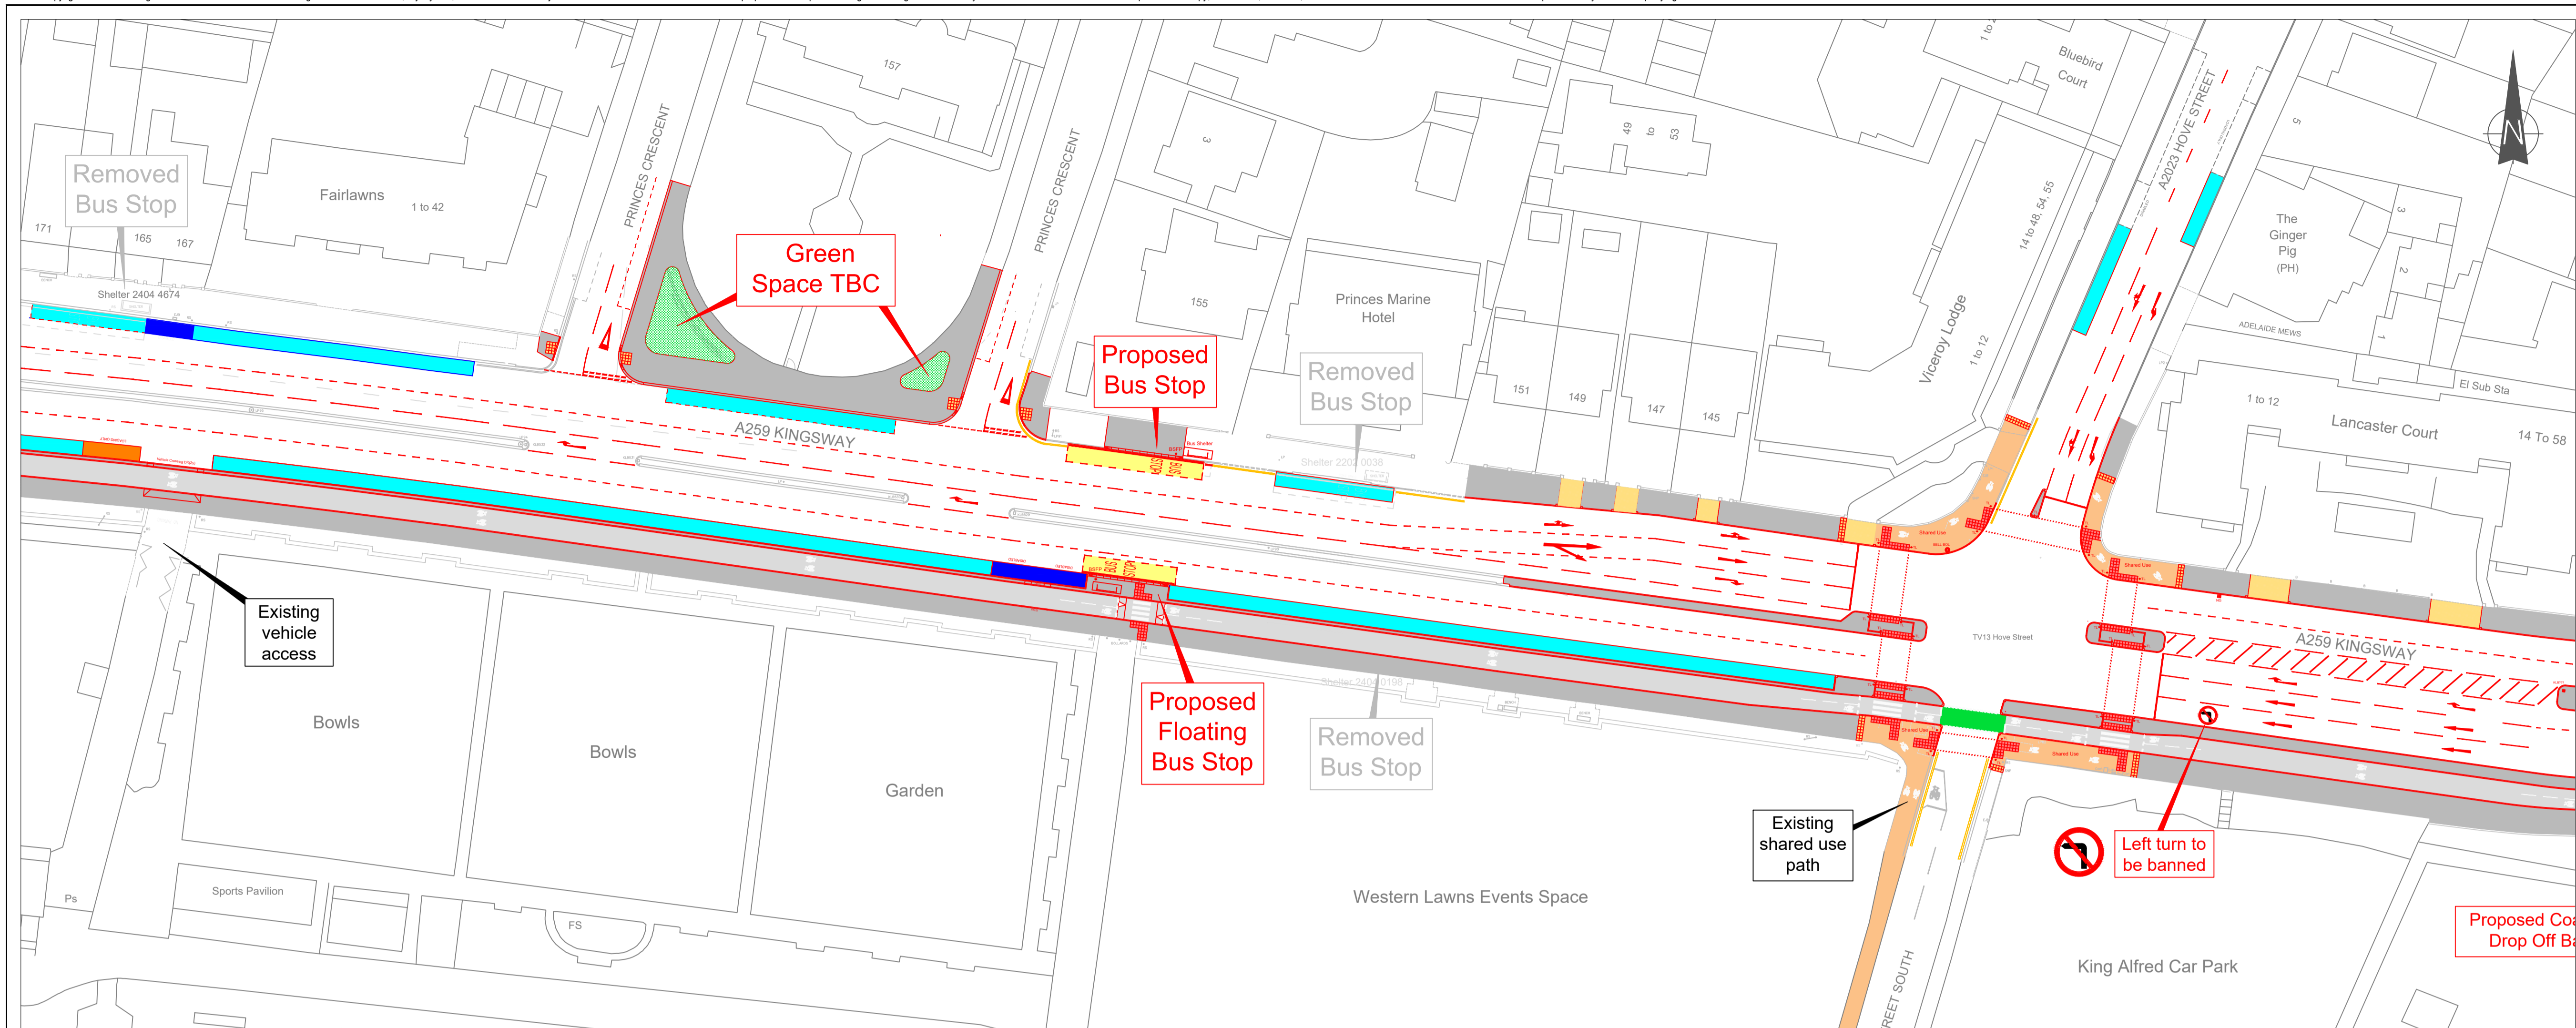

- LEGEND:**
- Parking Bays
  - Disabled Bays
  - Loading Bays
  - EV Charging Bays
  - Motorcycle Bays
  - Coach / Drop Off Bay
  - Bus Stops
  - Cycle Track
  - Footway
  - Shared Use Footway

REV	DATE	BY	REVISION DETAILS	CHK	APP

**Brighton & Hove City Council**

PROJECT: A259 ACTIVE TRAVEL SCHEME  
HOVE AND PORTSLADE

TITLE: GENERAL ARRANGEMENT DRAWING 2 of 6



LOCATION: A259 KINGSWAY AND WELLINGTON ROAD

DRAWING STATUS: DRAFT DESIGN

DRAWN: BAS	SURVEYED: WARNER SURVEY	CHECKED:	APPROVED:
------------	-------------------------	----------	-----------

DRAWING No: HD/BAS/A259/GA/02

DATE: May 2025	SCALE: N.T.S.	SIZE: A1	REV: C
----------------	---------------	----------	--------

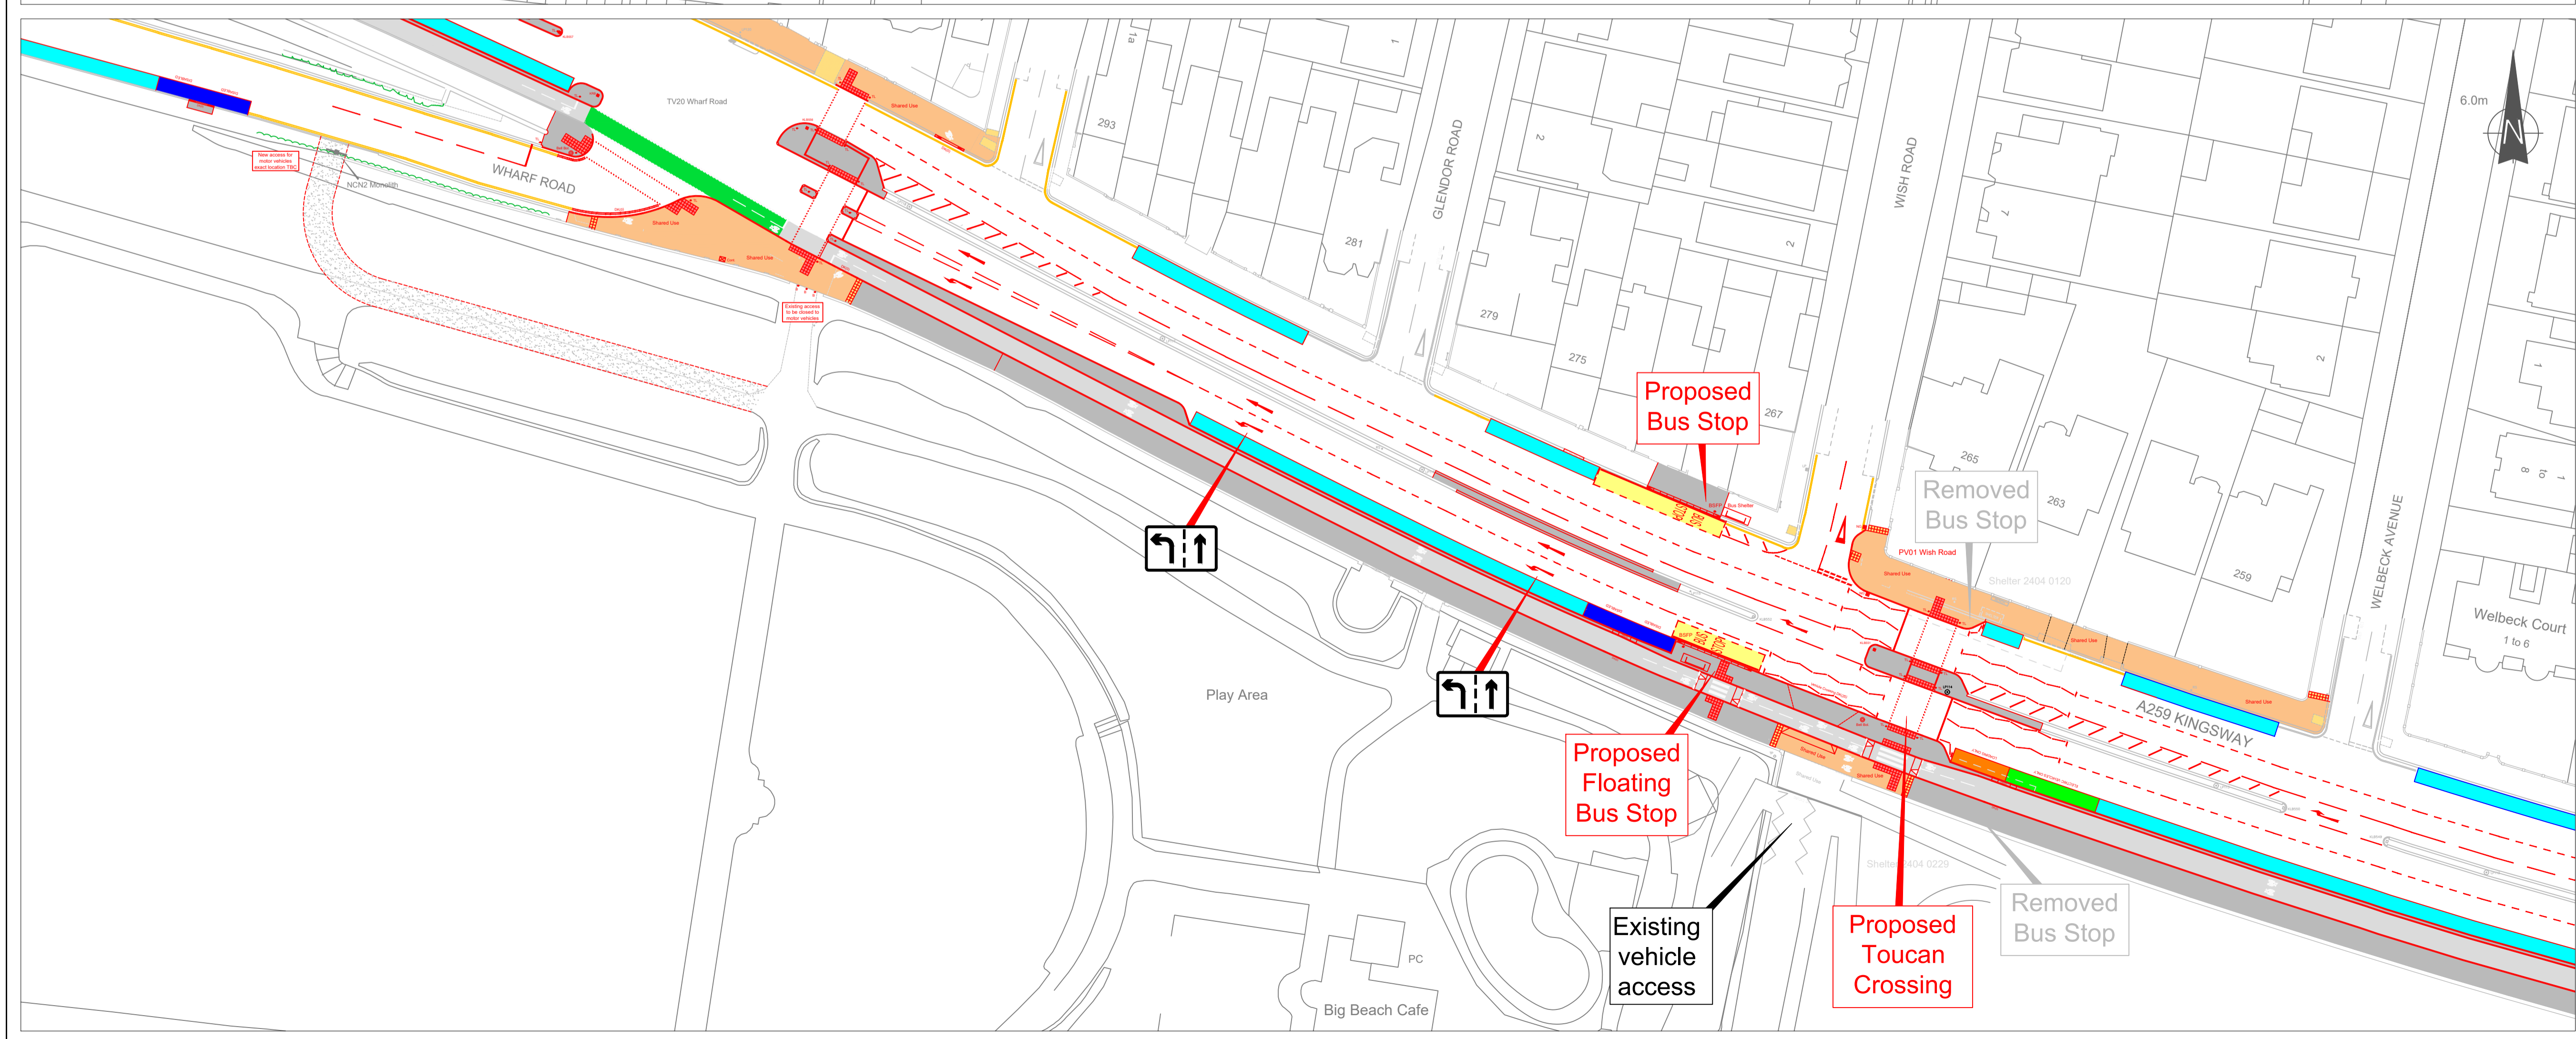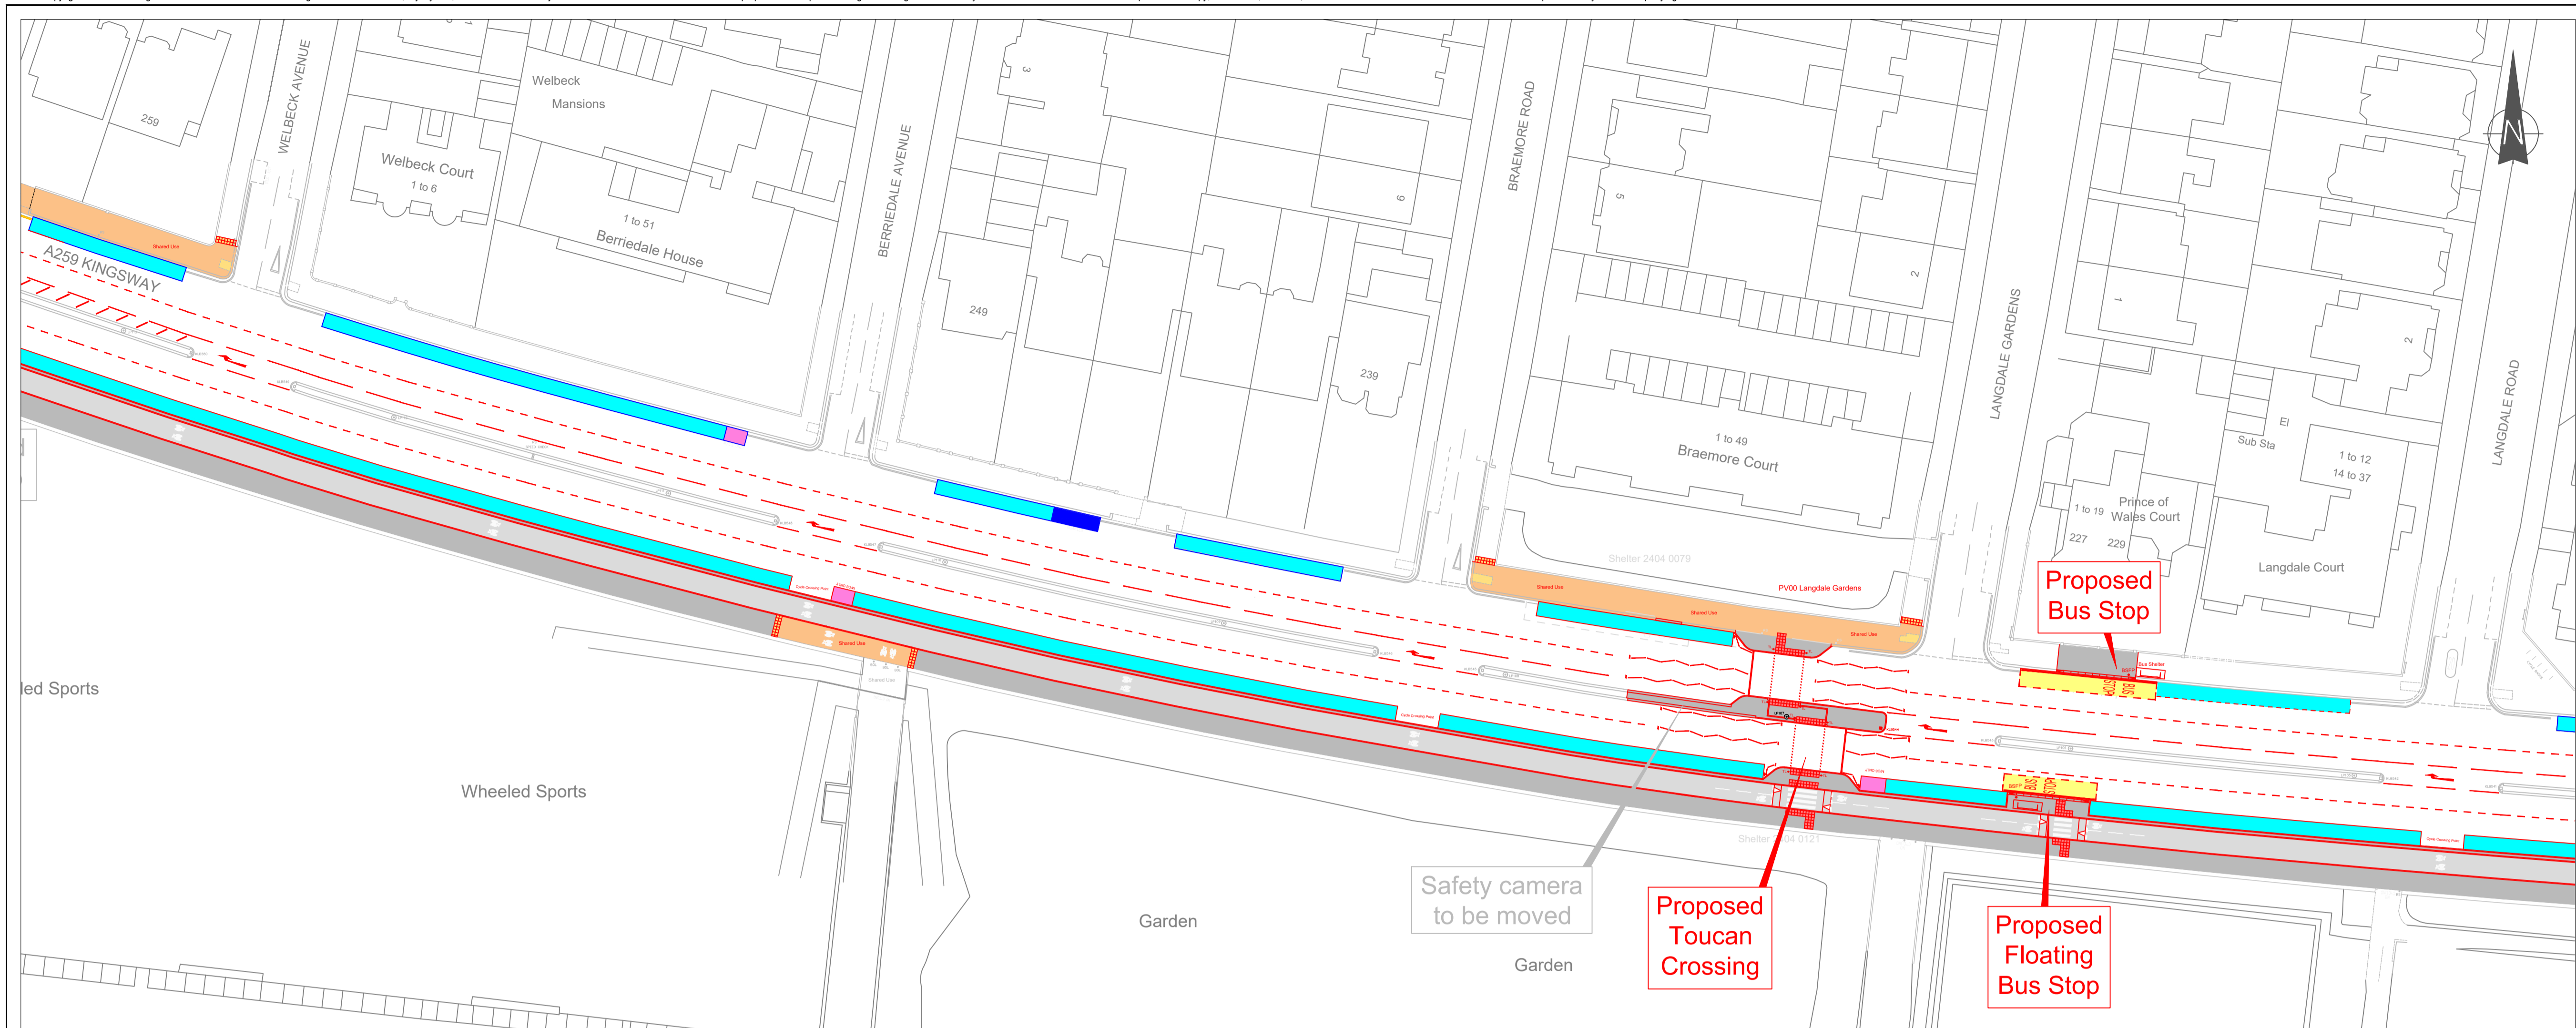

- LEGEND:**
- Parking Bays
  - Disabled Bays
  - Loading Bays
  - EV Charging Bays
  - Motorcycle Bays
  - Coach / Drop Off Bay
  - Bus Stops
  - Cycle Track
  - Footway
  - Shared Use Footway

REV	DATE	BY	REVISION DETAILS	CHK	APP

**Brighton & Hove City Council**

PROJECT: A259 ACTIVE TRAVEL SCHEME HOVE AND PORTSLADE

TITLE: GENERAL ARRANGEMENT DRAWING 3 of 6



LOCATION: A259 KINGSWAY AND WELLINGTON ROAD

DRAWING STATUS: DRAFT DESIGN

DRAWN: BAS	SURVEYED: WARNER SURVEY	CHECKED: .	APPROVED: .
------------	-------------------------	------------	-------------


DRAWING No: HD/BAS/A259/GA/03

DATE: May 2025	SCALE: N.T.S.	SIZE: A1	REV: C
----------------	---------------	----------	--------

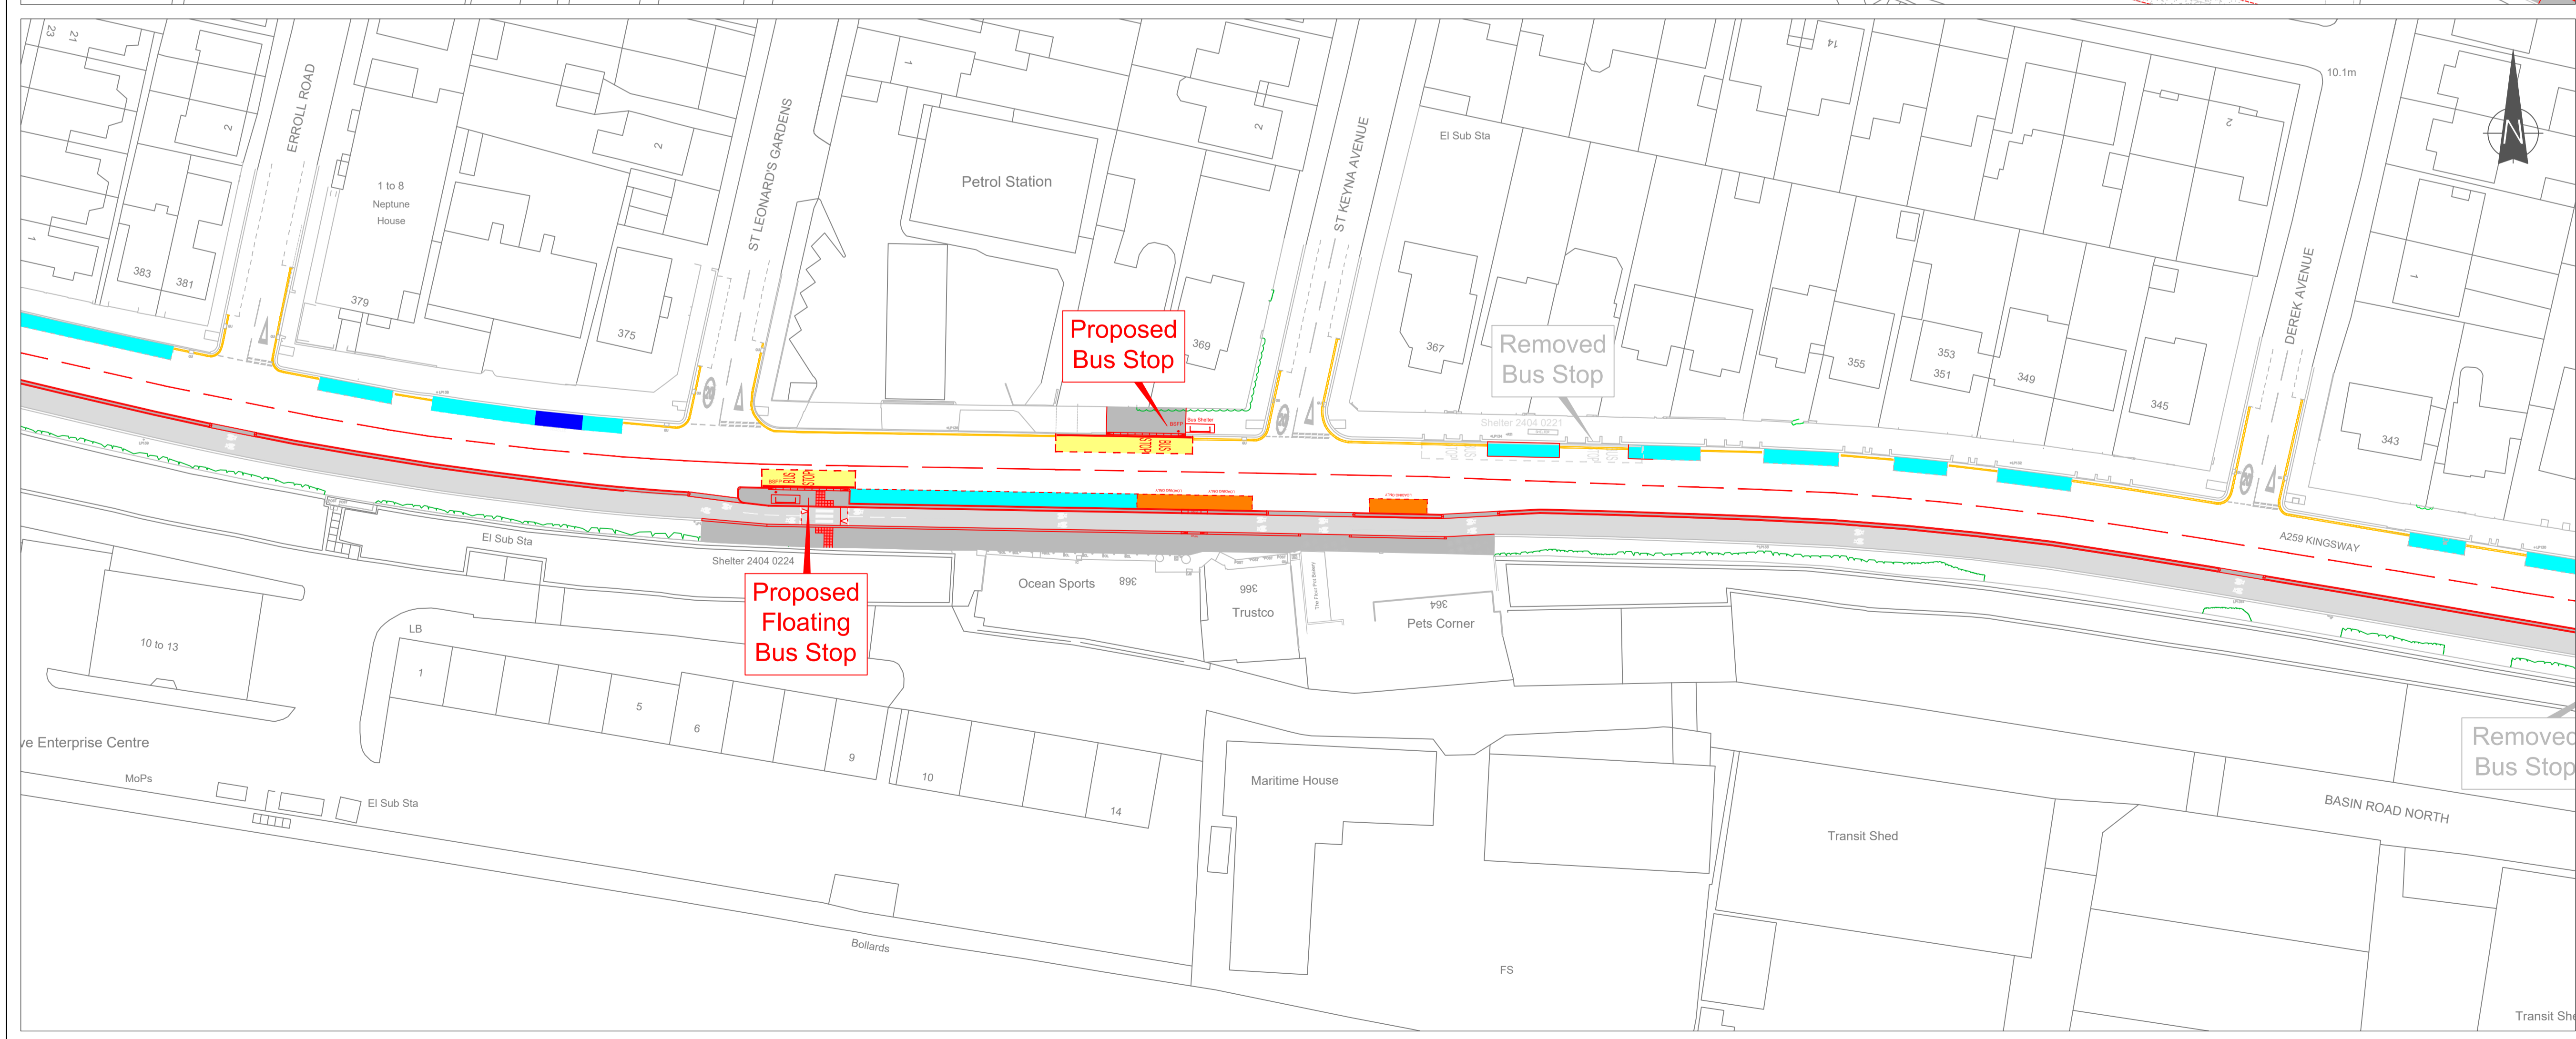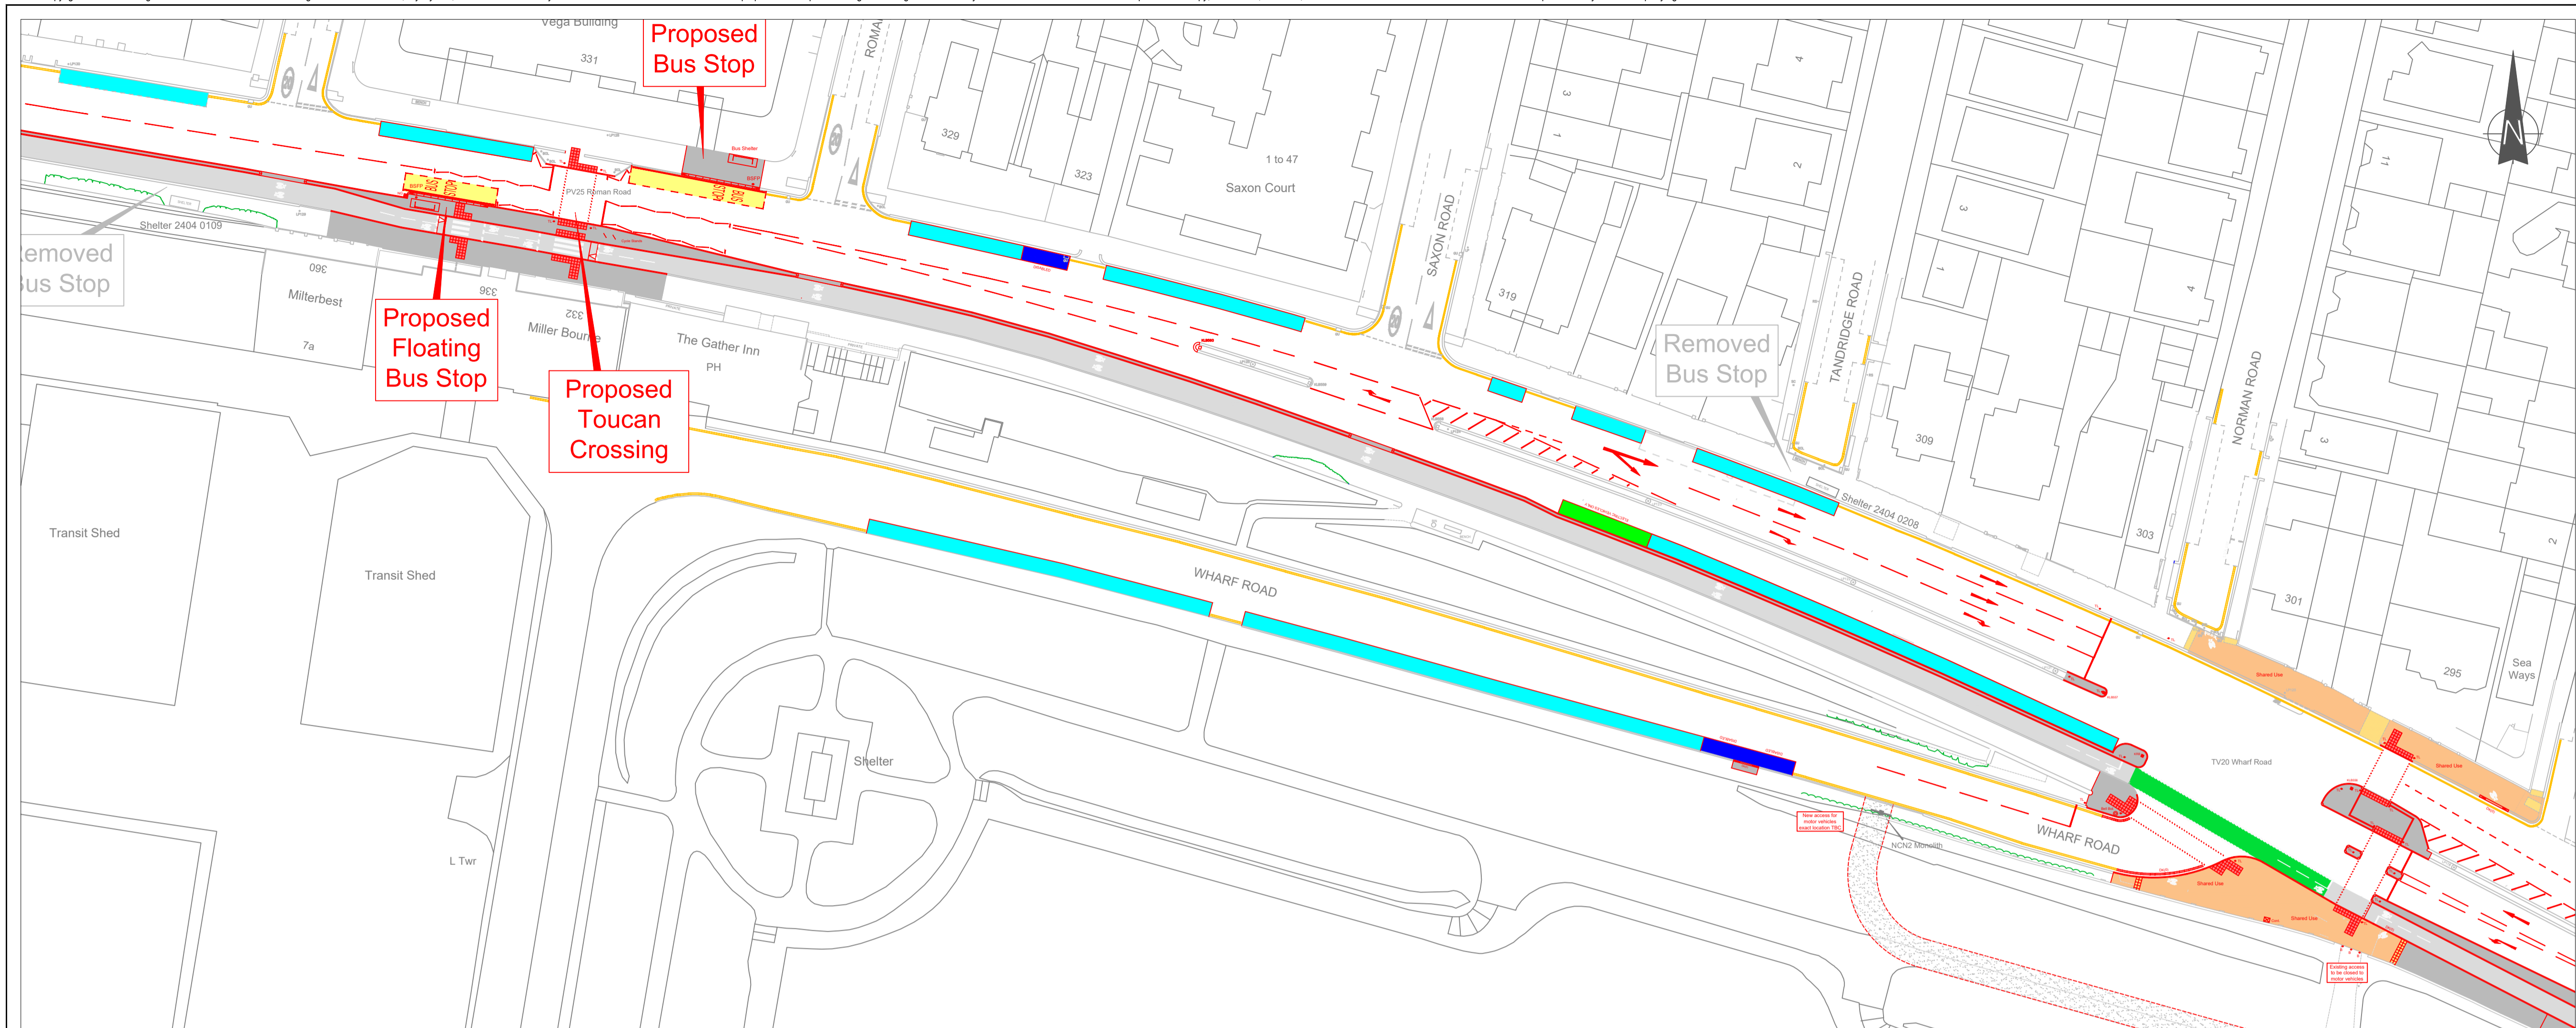

- LEGEND:**
- Parking Bays
  - Disabled Bays
  - Loading Bays
  - EV Charging Bays
  - Motorcycle Bays
  - Coach / Drop Off Bay
  - Bus Stops
  - Cycle Track
  - Footway
  - Shared Use Footway

REV	DATE	BY	REVISION DETAILS	CHK	APP



**Brighton & Hove City Council**

PROJECT: A259 ACTIVE TRAVEL SCHEME HOVE AND PORTSLADE

TITLE: GENERAL ARRANGEMENT DRAWING 4 of 6



LOCATION: A259 KINGSWAY AND WELLINGTON ROAD

DRAWING STATUS: DRAFT DESIGN

DRAWN: BAS	SURVEYED: WARNER SURVEY	CHECKED: -	APPROVED: -
------------	-------------------------	------------	-------------

DRAWING No: HD/BAS/A259/GA/04

DATE: May 2025	SCALE: N.T.S.	SIZE: A1	REV: C
----------------	---------------	----------	--------

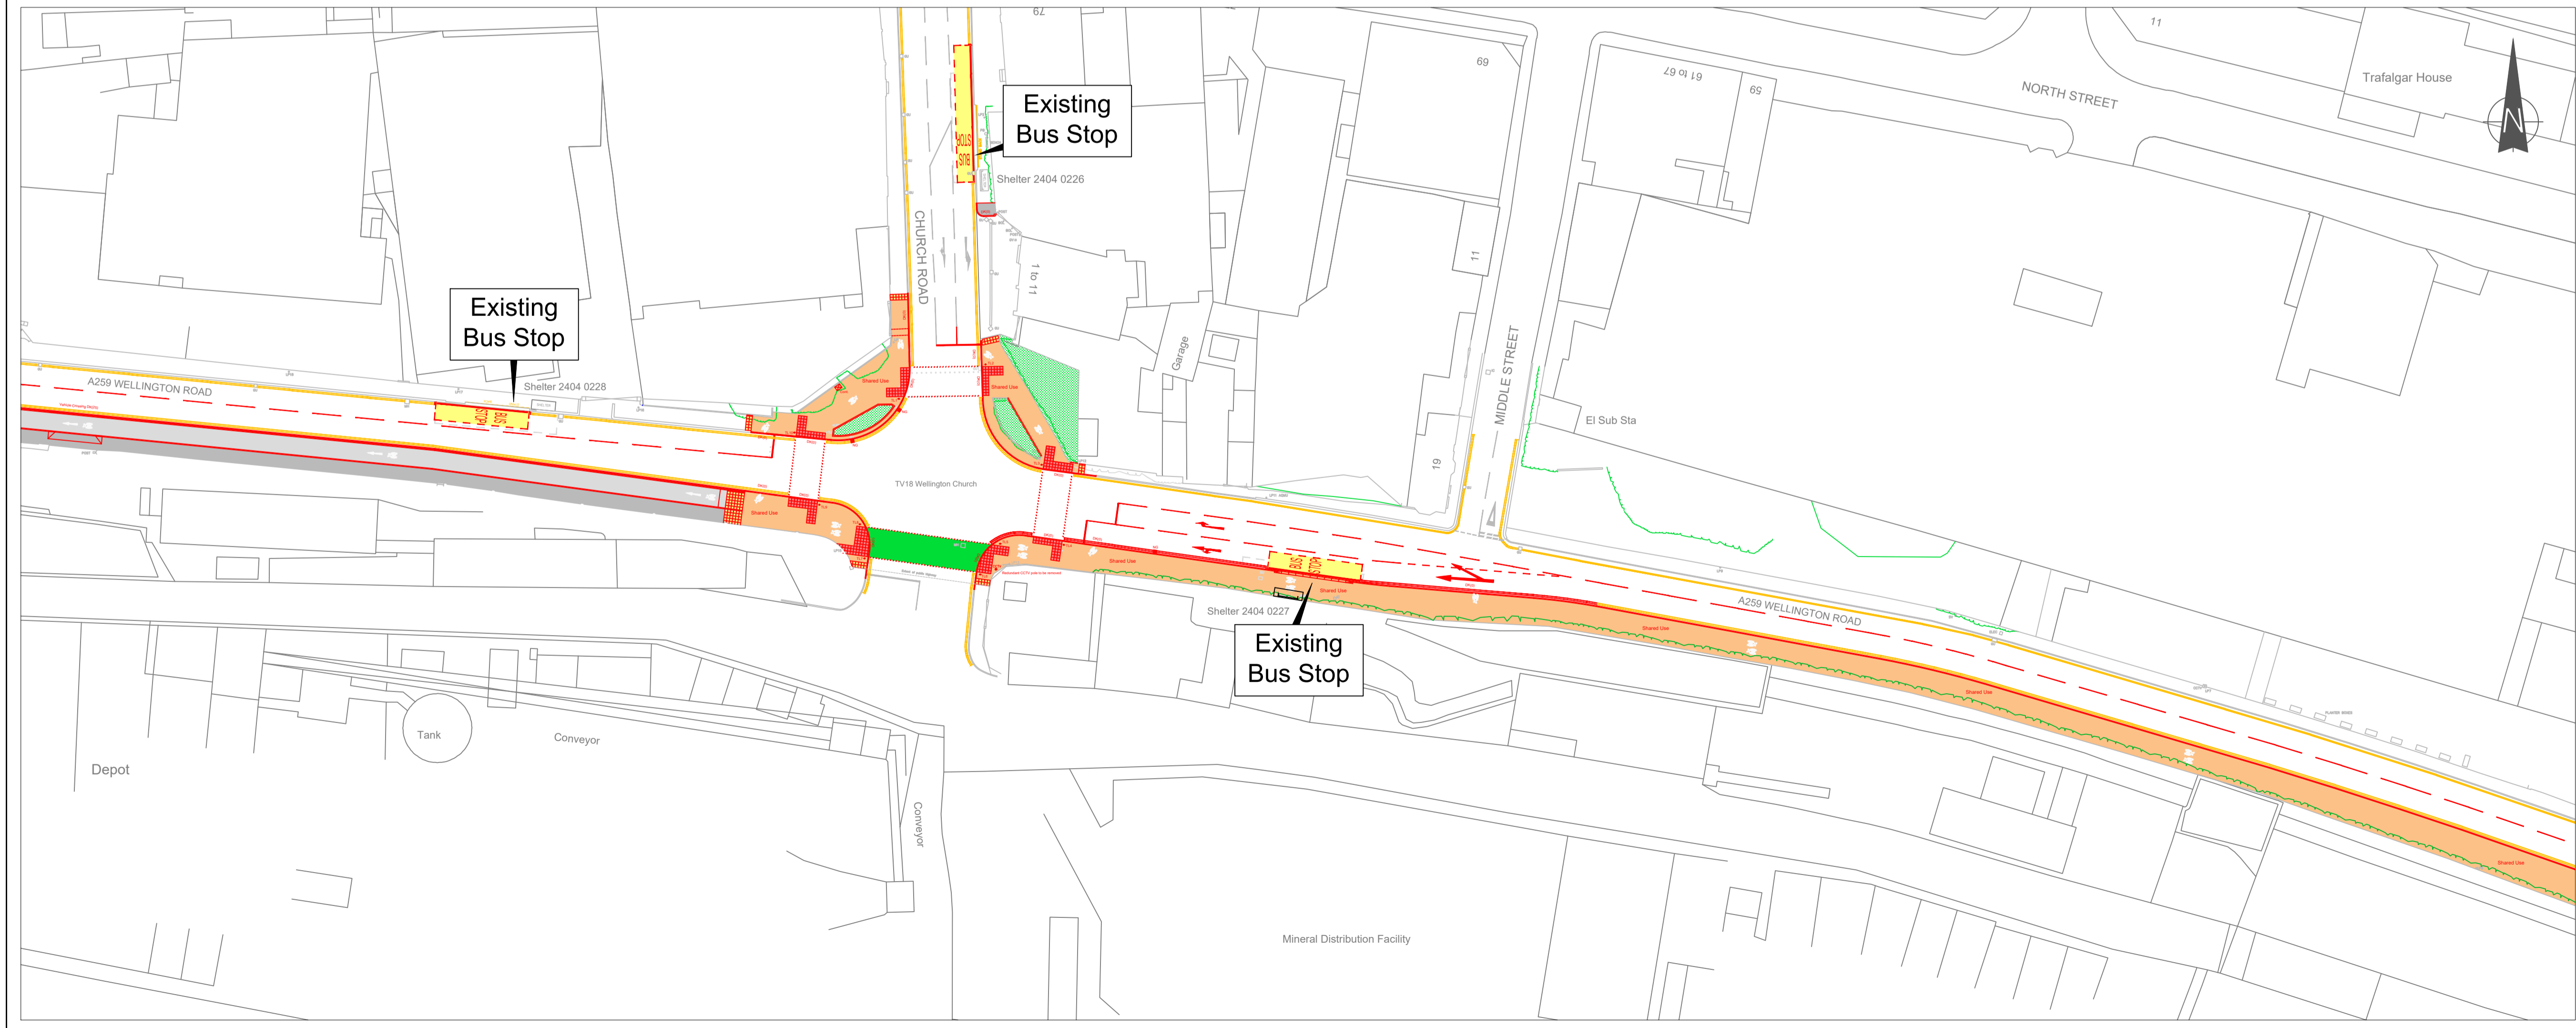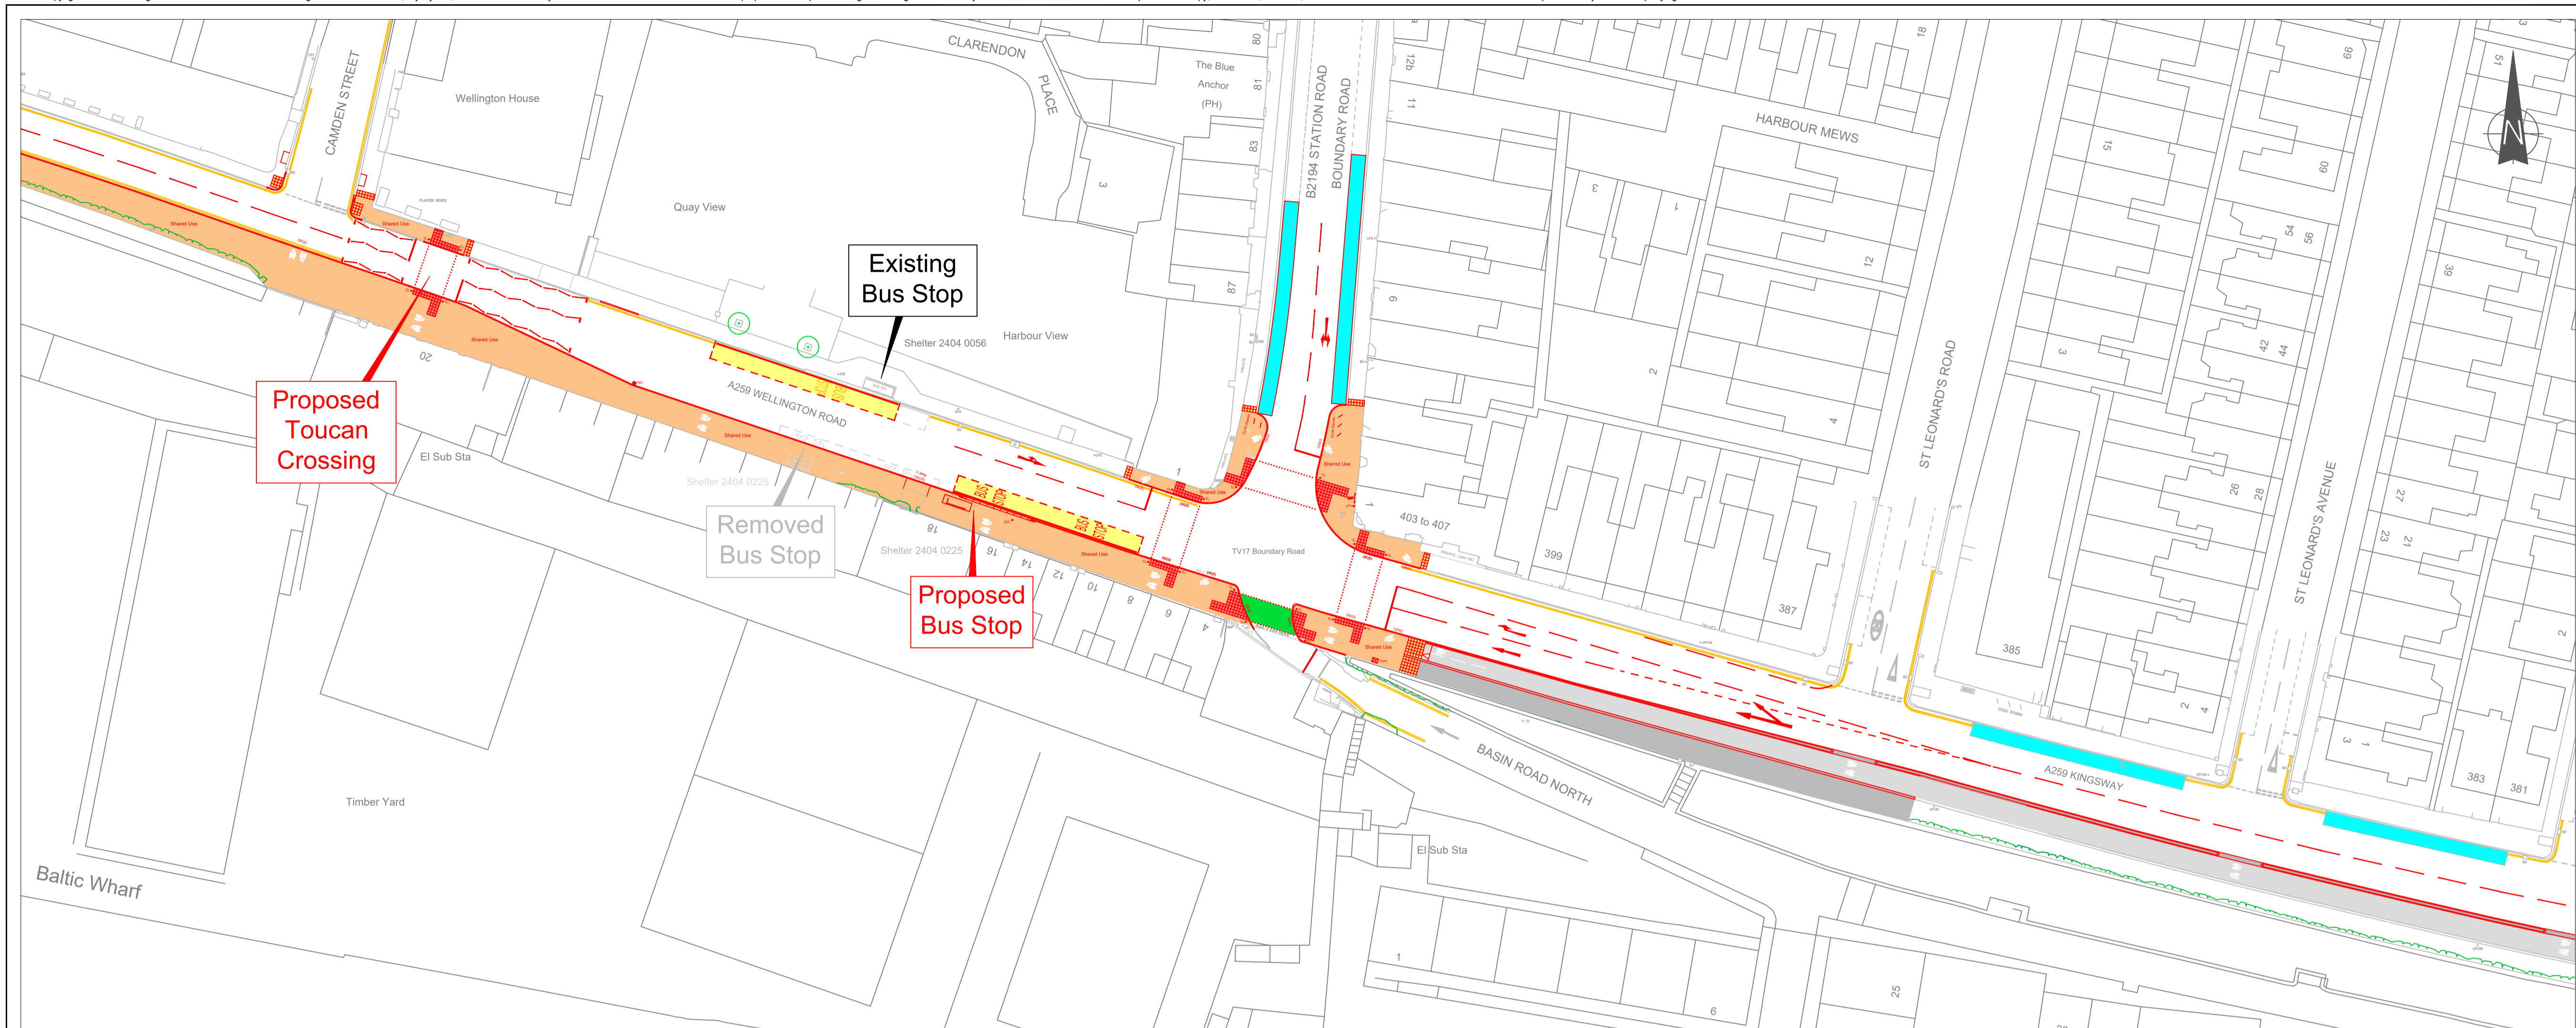

- LEGEND:**
- Parking Bays
  - Disabled Bays
  - Loading Bays
  - EV Charging Bays
  - Motorcycle Bays
  - Coach / Drop Off Bay
  - Bus Stops
  - Cycle Track
  - Footway
  - Shared Use Footway

REV	DATE	BY	REVISION DETAILS	CHK	APP

**Brighton & Hove City Council**

PROJECT: A259 ACTIVE TRAVEL SCHEME HOVE AND PORTSLADE

TITLE: GENERAL ARRANGEMENT DRAWING 5 of 6


LOCATION: A259 KINGSWAY AND WELLINGTON ROAD

DRAWING STATUS: DRAFT DESIGN

DRAWN: BAS WARNER SURVEY	SURVEYED: .	CHECKED: .	APPROVED: .
--------------------------	-------------	------------	-------------

DRAWING No: HD/BAS/A259/GA/05

DATE: May 2025	SCALE: N.T.S.	SIZE: A1	REV: C
----------------	---------------	----------	--------

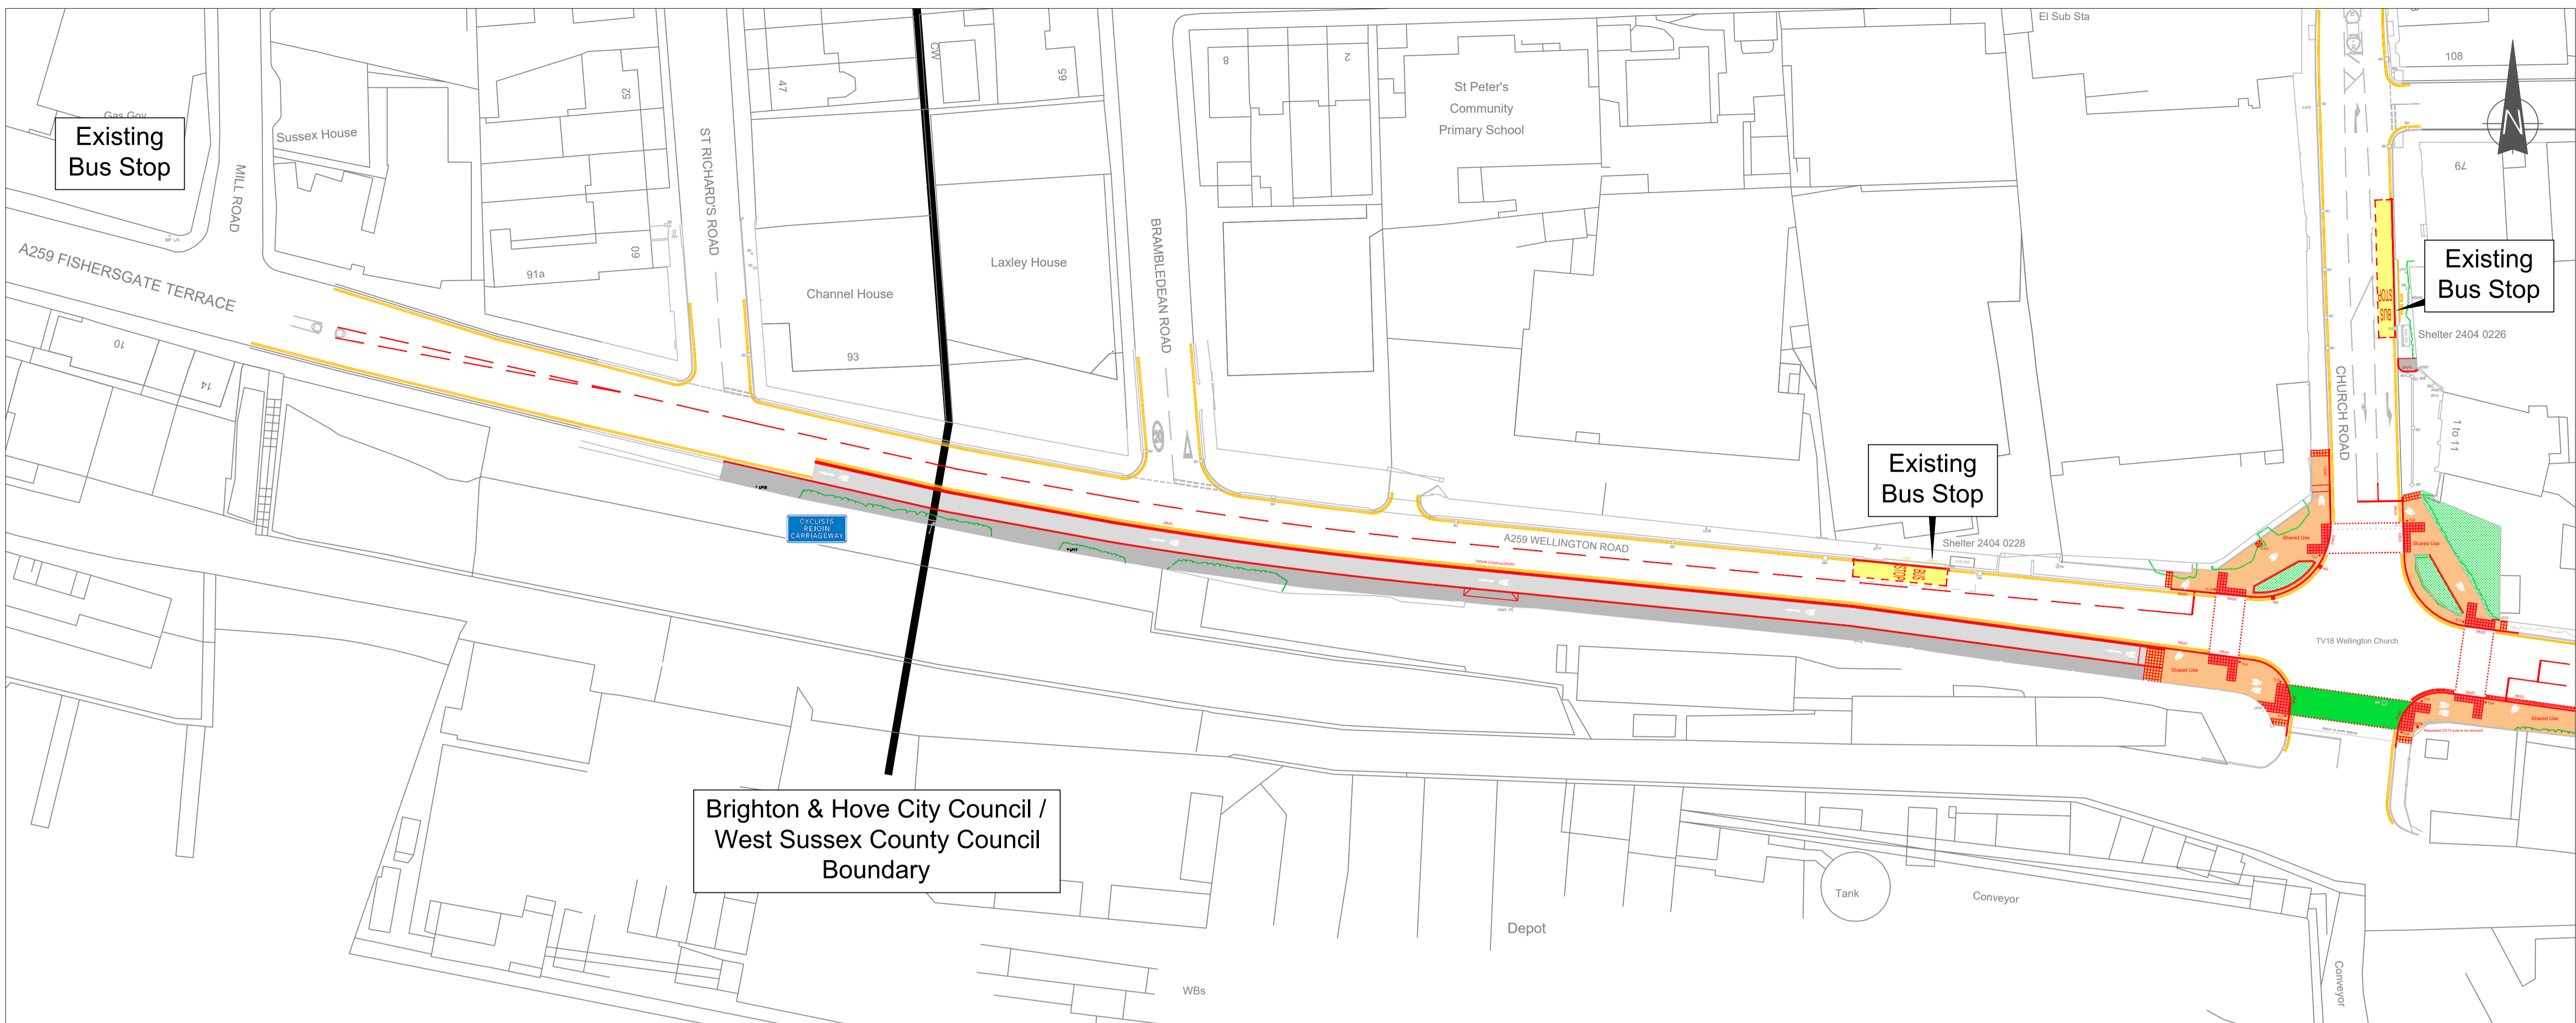

- LEGEND:**
- Parking Bays
  - Disabled Bays
  - Loading Bays
  - EV Charging Bays
  - Motorcycle Bays
  - Coach / Drop Off Bay
  - Bus Stops
  - Cycle Track
  - Footway
  - Shared Use Footway

REV	DATE	BY	REVISION DETAILS	CHK	APP

**Brighton & Hove City Council**

PROJECT: A259 ACTIVE TRAVEL SCHEME  
HOVE AND PORTSLADE

TITLE: GENERAL ARRANGEMENT DRAWING 6 of 6

LOCATION: A259 KINGSWAY AND WELLINGTON ROAD

DRAWING STATUS: DRAFT DESIGN

DRAWN: BAS	SURVEYED: WARNER SURVEY	CHECKED: -	APPROVED: -
------------	-------------------------	------------	-------------

DRAWING No: HD/BAS/A259/GA/06

DATE: May 2025	SCALE: N.T.S.	SIZE: A1	REV: C
----------------	---------------	----------	--------